

Dated: 9th September 2026

WEST OXFORDSHIRE DISTRICT COUNCIL
(OFF-STREET PARKING PLACES) No.1 ORDER 2021
(VARIATION) (NO.2) ORDER 2026

WEST OXFORDSHIRE DISTRICT COUNCIL
(OFF-STREET PARKING PLACES) No. 1 ORDER 2021
(VARIATION) (NO.2) ORDER 2026

WEST OXFORDSHIRE DISTRICT COUNCIL ("the Council") in exercise of its powers under Sections 32, 33, 35 and Part IV of Schedule 9 of the Road Traffic Regulation Act 1984 ("the 1984 Act") and under the Road Traffic Act 1991 as amended (whether generally or in relation to the area of the Council) ("the 1991 Act") and of all other enabling powers, with the consent of the Oxfordshire County Council in accordance with Section 39(3) of the 1984 Act and after consulting with the Chief Officer of Police in accordance with paragraph 20 of Schedule 9 to the 1984 Act, hereby make the following Order:-

PART I
GENERAL

Commencement and Citation

1. This Order shall come into operation on the **18th day of September 2026** and may be cited as the West Oxfordshire District Council (OFF-STREET PARKING PLACES) No.1 ORDER 2021 (VARIATION) (No. 2) ORDER 2026.

Interpretation

2. In this Variation Order, except where the context otherwise requires, the following expressions have the meanings respectively assigned to them:

"the Principal Order" means the WEST OXFORDSHIRE DISTRICT COUNCIL (OFF-STREET PARKING PLACES) NO.1 ORDER 2021;

3. Except where the context requires otherwise, any reference in this Order to an Article or Schedule shall be construed as a reference to that Article or Schedule in this Order
4. Any reference in this Order to any enactment shall be construed as a reference to that enactment as amended, applied, consolidated, re-enacted by or as having effect by virtue of any subsequent enactment
5. The Interpretation Act 1978 shall apply for the interpretation of this Order

PART II
Amendment of the Principal Order

6. The First Schedule of the Principal Order shall be amended as follows:

6.1 To include rows 19 (BRIZE NORTON, KILKENNY):

NAME AND SITUATION OF PARKING PLACE AND PLAN NO.	POSITION IN WHICH VEHICLE MAY WAIT	CLASSES OF VEHICLE	DAYS OF OPERATION OF PARKING PLACE	MAXIMUM PERIOD FOR WHICH VEHICLES MAY WAIT
1	2	3	4	5
19. BRIZE NORTON, Kilkenny Plan numbered: 19	Wholly within a Parking Bay	Motor Cars Motor Cycles Vehicles with unladen weight not exceeding 3500kg	All days and all hours	6 hours maximum stay in any 12-hour period


6.2 To include the Plan 19 appended to this Variation Order.

PART III
Full Force and Effect

7. Save as varied by paragraph 6 of this Order the Principal Order shall continue in full force and effect

THE COMMON SEAL of)
WEST OXFORDSHIRE DISTRICT COUNCIL)


was affixed on in the presence of:-)

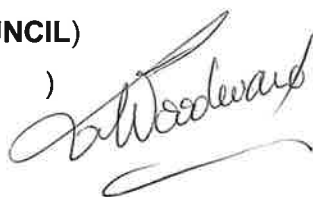

Authorised Signatory

Print: LEONIE WOODWARD

Position: ASSISTANT DIRECTOR - SHARED LEGAL SERVICE

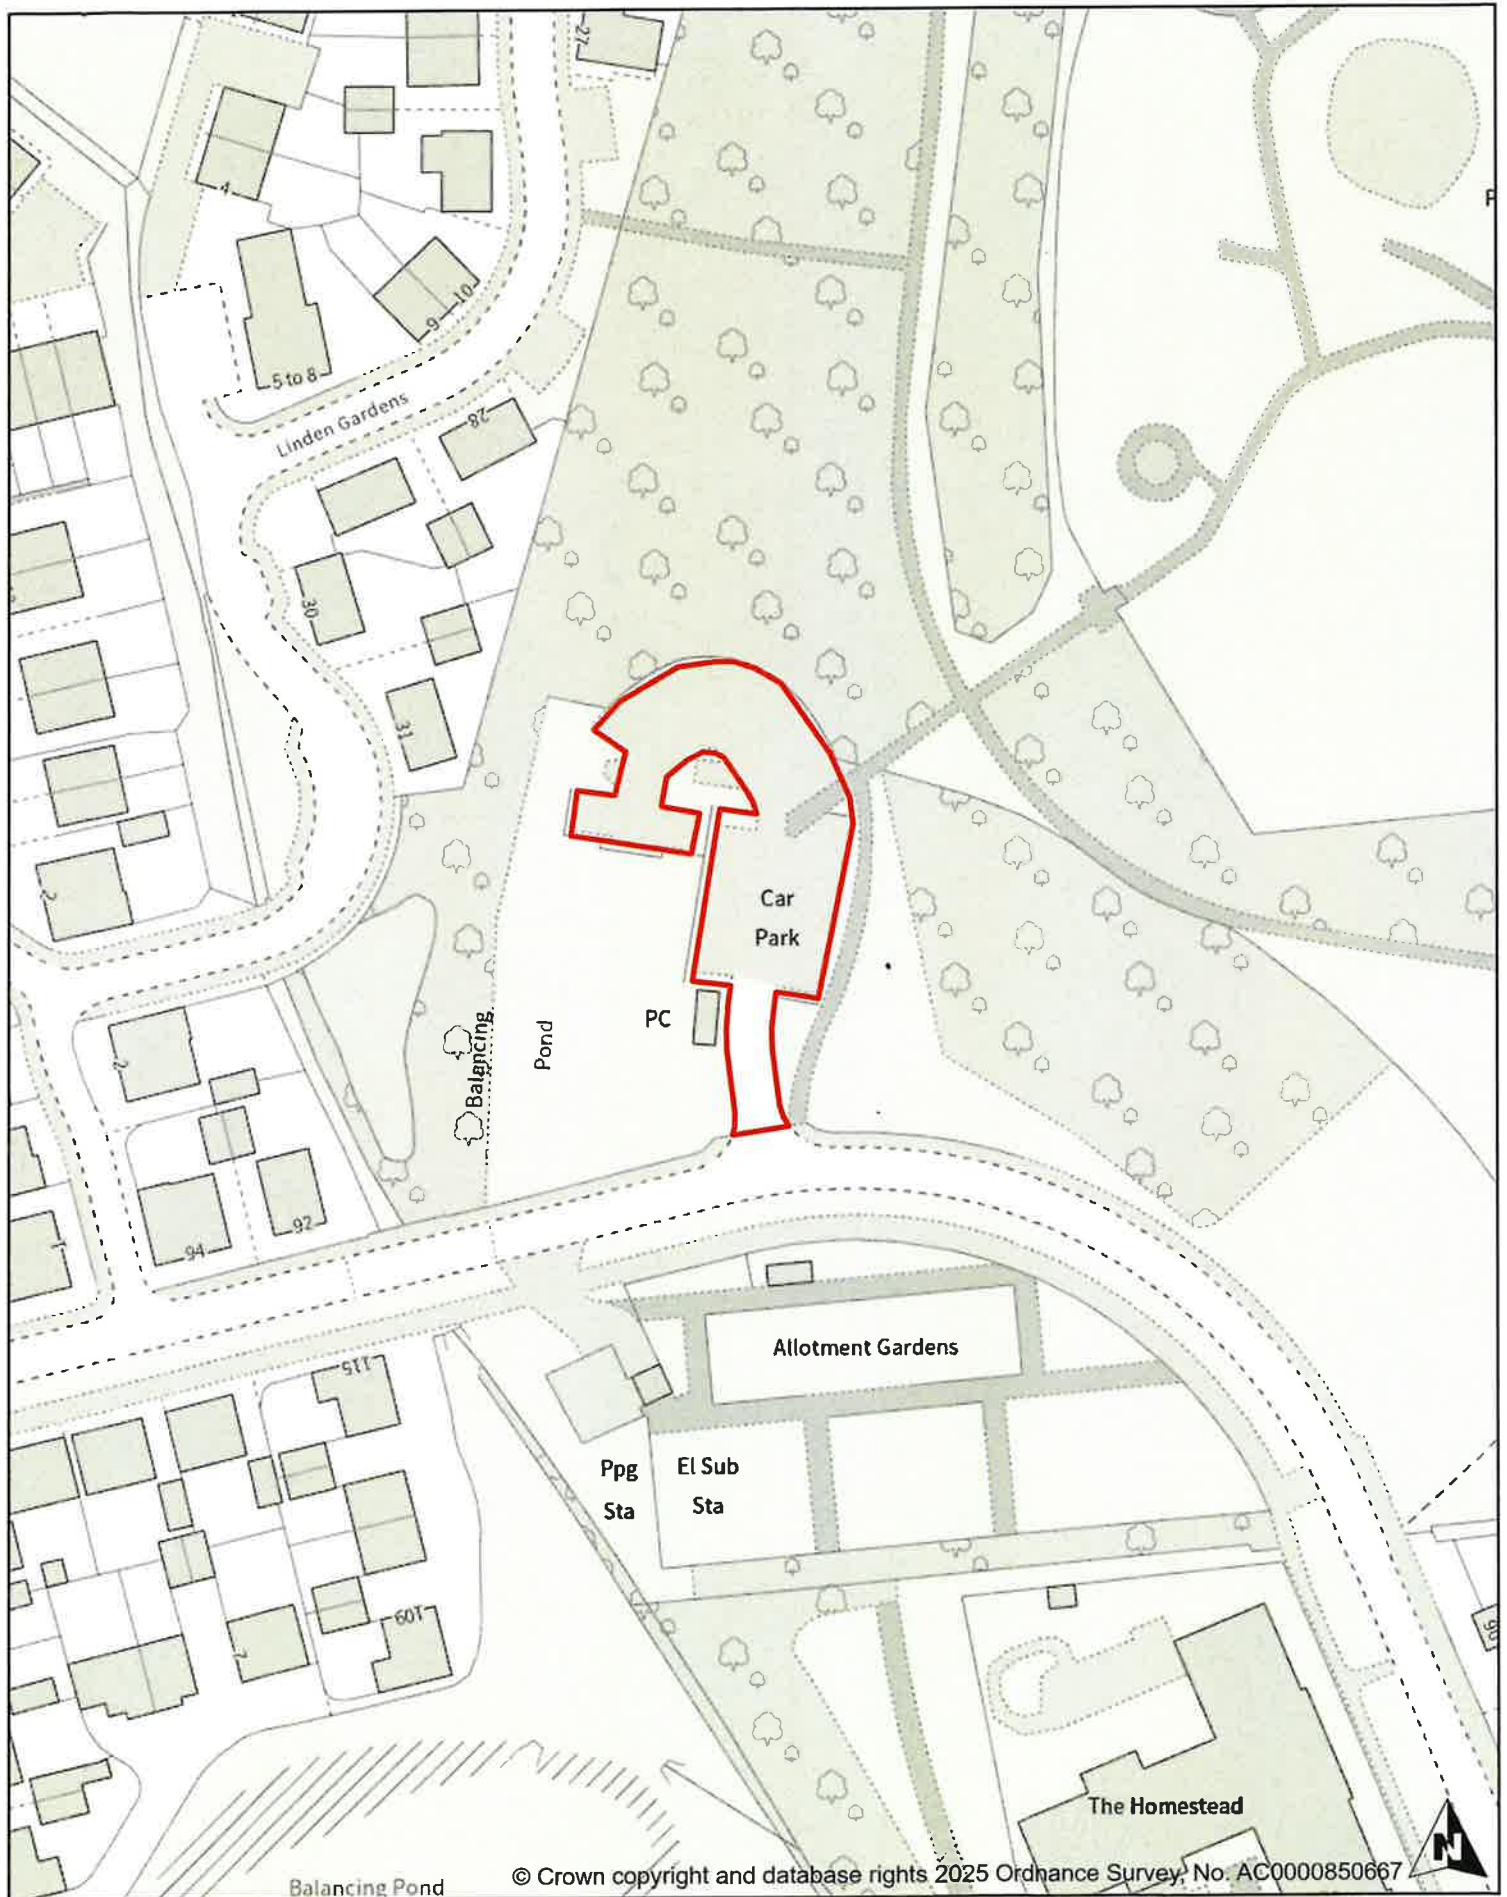

Car Park:	Kilkenny, Elmhurst Way, Brize Norton
Plan Number:	19
Department:	Car Parking
Date: 22.12.2025	Scale: 1:1000

12483



WEST OXFORDSHIRE
DISTRICT COUNCIL