


LLC ✓

6 JUN 1983

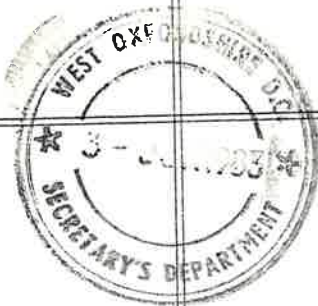

TOWN AND COUNTRY PLANNING ACT 1971

TOWN AND COUNTRY PLANNING ACT


GENERAL DEVELOPMENT ORDERS 1977 to 1981

WEST OXFORDSHIRE DISTRICT COUNCIL (PERMITTED DEVELOPMENT

(FIFIELD No.1) DIRECTION 1983

W H E R E A S the West Oxfordshire District Council being the District Planning Authority for the said District is satisfied that it is expedient that development of Class VI (1) specified in the First Schedule to the Town and Country Planning General Development Order 1977 which comprises the carrying out on agricultural land having an area of more than one acre and comprised in an agricultural unit of building or engineering operations requisite for the use of that land for the purpose of agriculture should not be carried out on land comprising O.S. pl. 2315 and O.S. pl. 4378 1979 Edition within the Parish of Fifield in the County of Oxfordshire which land is shown edged red on the plan annexed hereto unless permission is granted on an application in that behalf _____

N O W T H E R E F O R E the said West Oxfordshire District Council in pursuance of the powers conferred upon it by Article 4 of the said Town and Country Planning General Development Order 1977 hereby directs that the permission granted by Article 3 of the said Order shall not apply to development of Class VI (1) specified in the First Schedule to the said Order which comprises the carrying out on agricultural land having an area of more than one acre and comprised in an agricultural unit of building or engineering operations _____

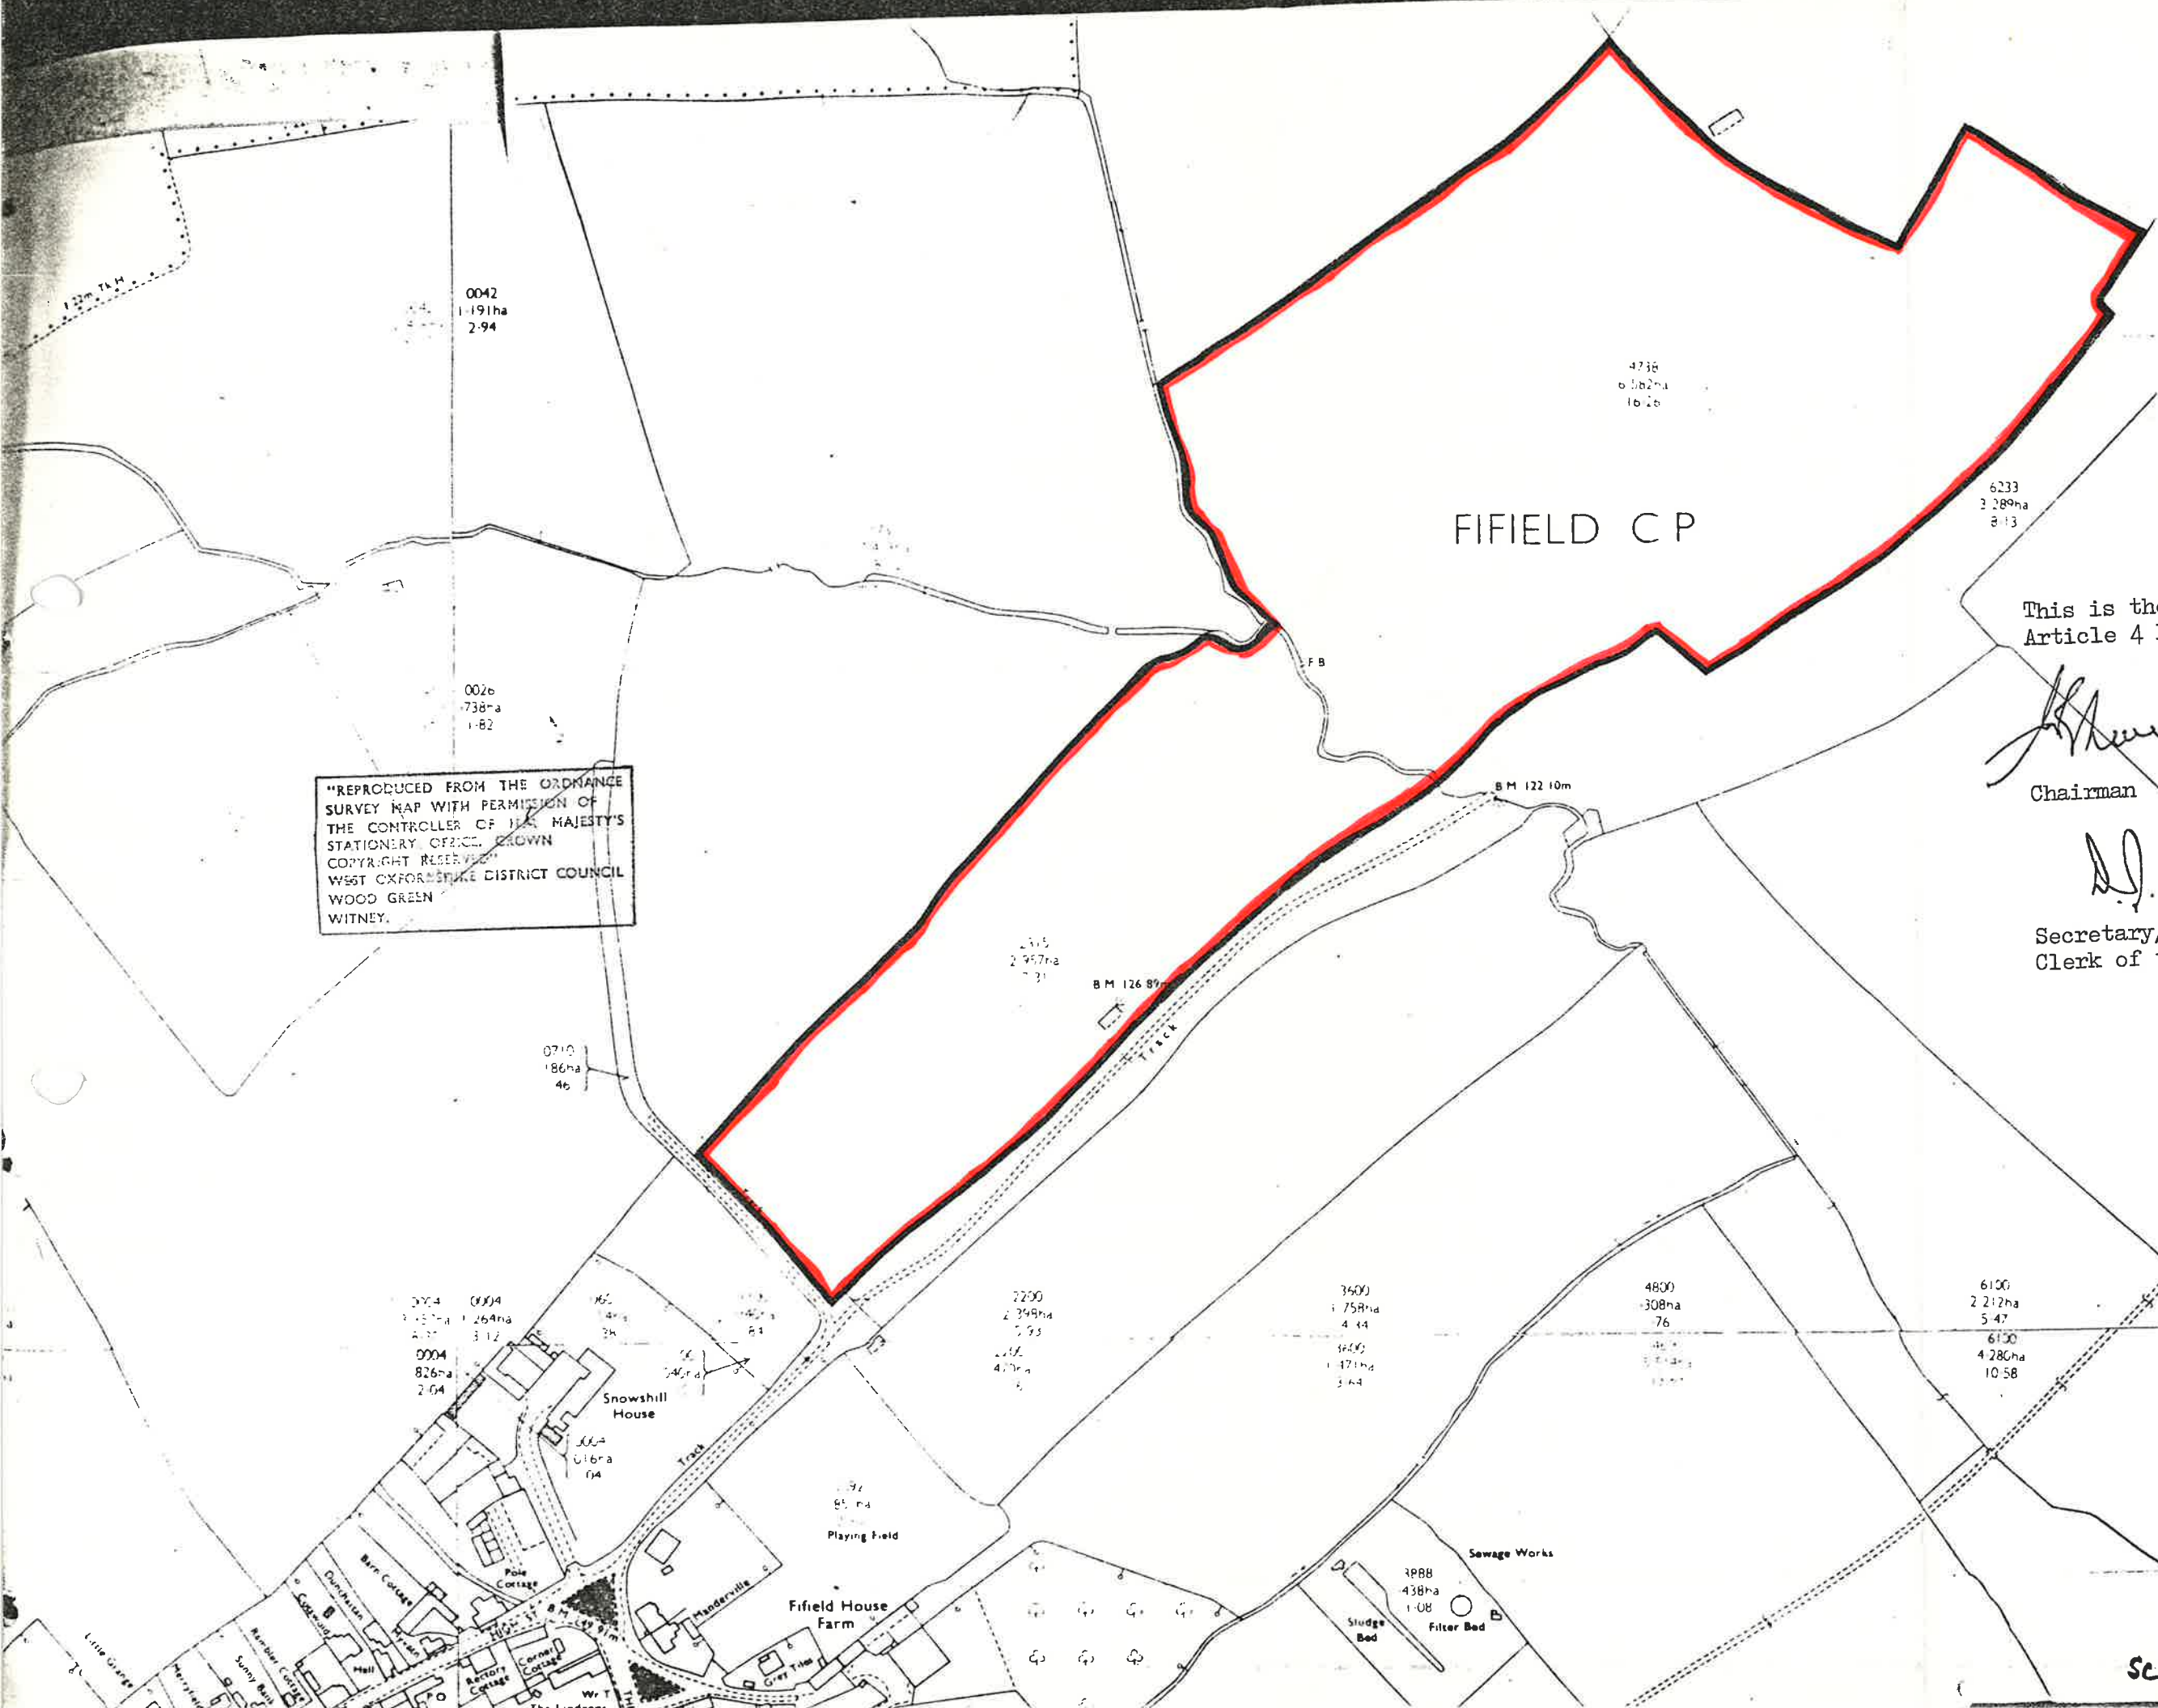

"REPRODUCED FROM THE ORDNANCE
SURVEY MAP WITH PERMISSION OF
THE CONTROLLER OF HER MAJESTY'S
STATIONERY OFFICE. CROWN
COPYRIGHT RESERVED.
WEST OXFORDSHIRE DISTRICT COUNCIL
WOOD GREEN
WITNEY."

FIFIELD C P

This is the plan annexed to
Article 4 Direction Fifiel No.1

[Signature]
Chairman

[Signature]
Secretary/Deputy
Clerk of the Council

SCALE 1:2500


requisite for the use of that land for the purpose of agriculture
in the said area shown edged red on the plan annexed hereto
This Direction may be cited as the "West Oxfordshire District
Council (Permitted Development (Fifield No. 1) Order 1983"

GIVEN under the Common Seal of the West Oxfordshire District
Council this twenty fifth day of April One
thousand nine hundred and eighty-three

THE COMMON SEAL of the
WEST OXFORDSHIRE DISTRICT
COUNCIL was hereunto affixed
in the presence of:



Vice Chairman

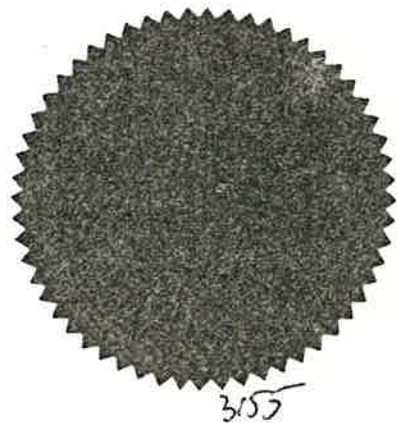

Secretary/Deputy Clerk

The Secretary of State for the
Environment hereby approves the
foregoing direction.



Signed by authority
of the Secretary of
State

26 May 1983

*An Assistant Secretary
in the Department of
the Environment